


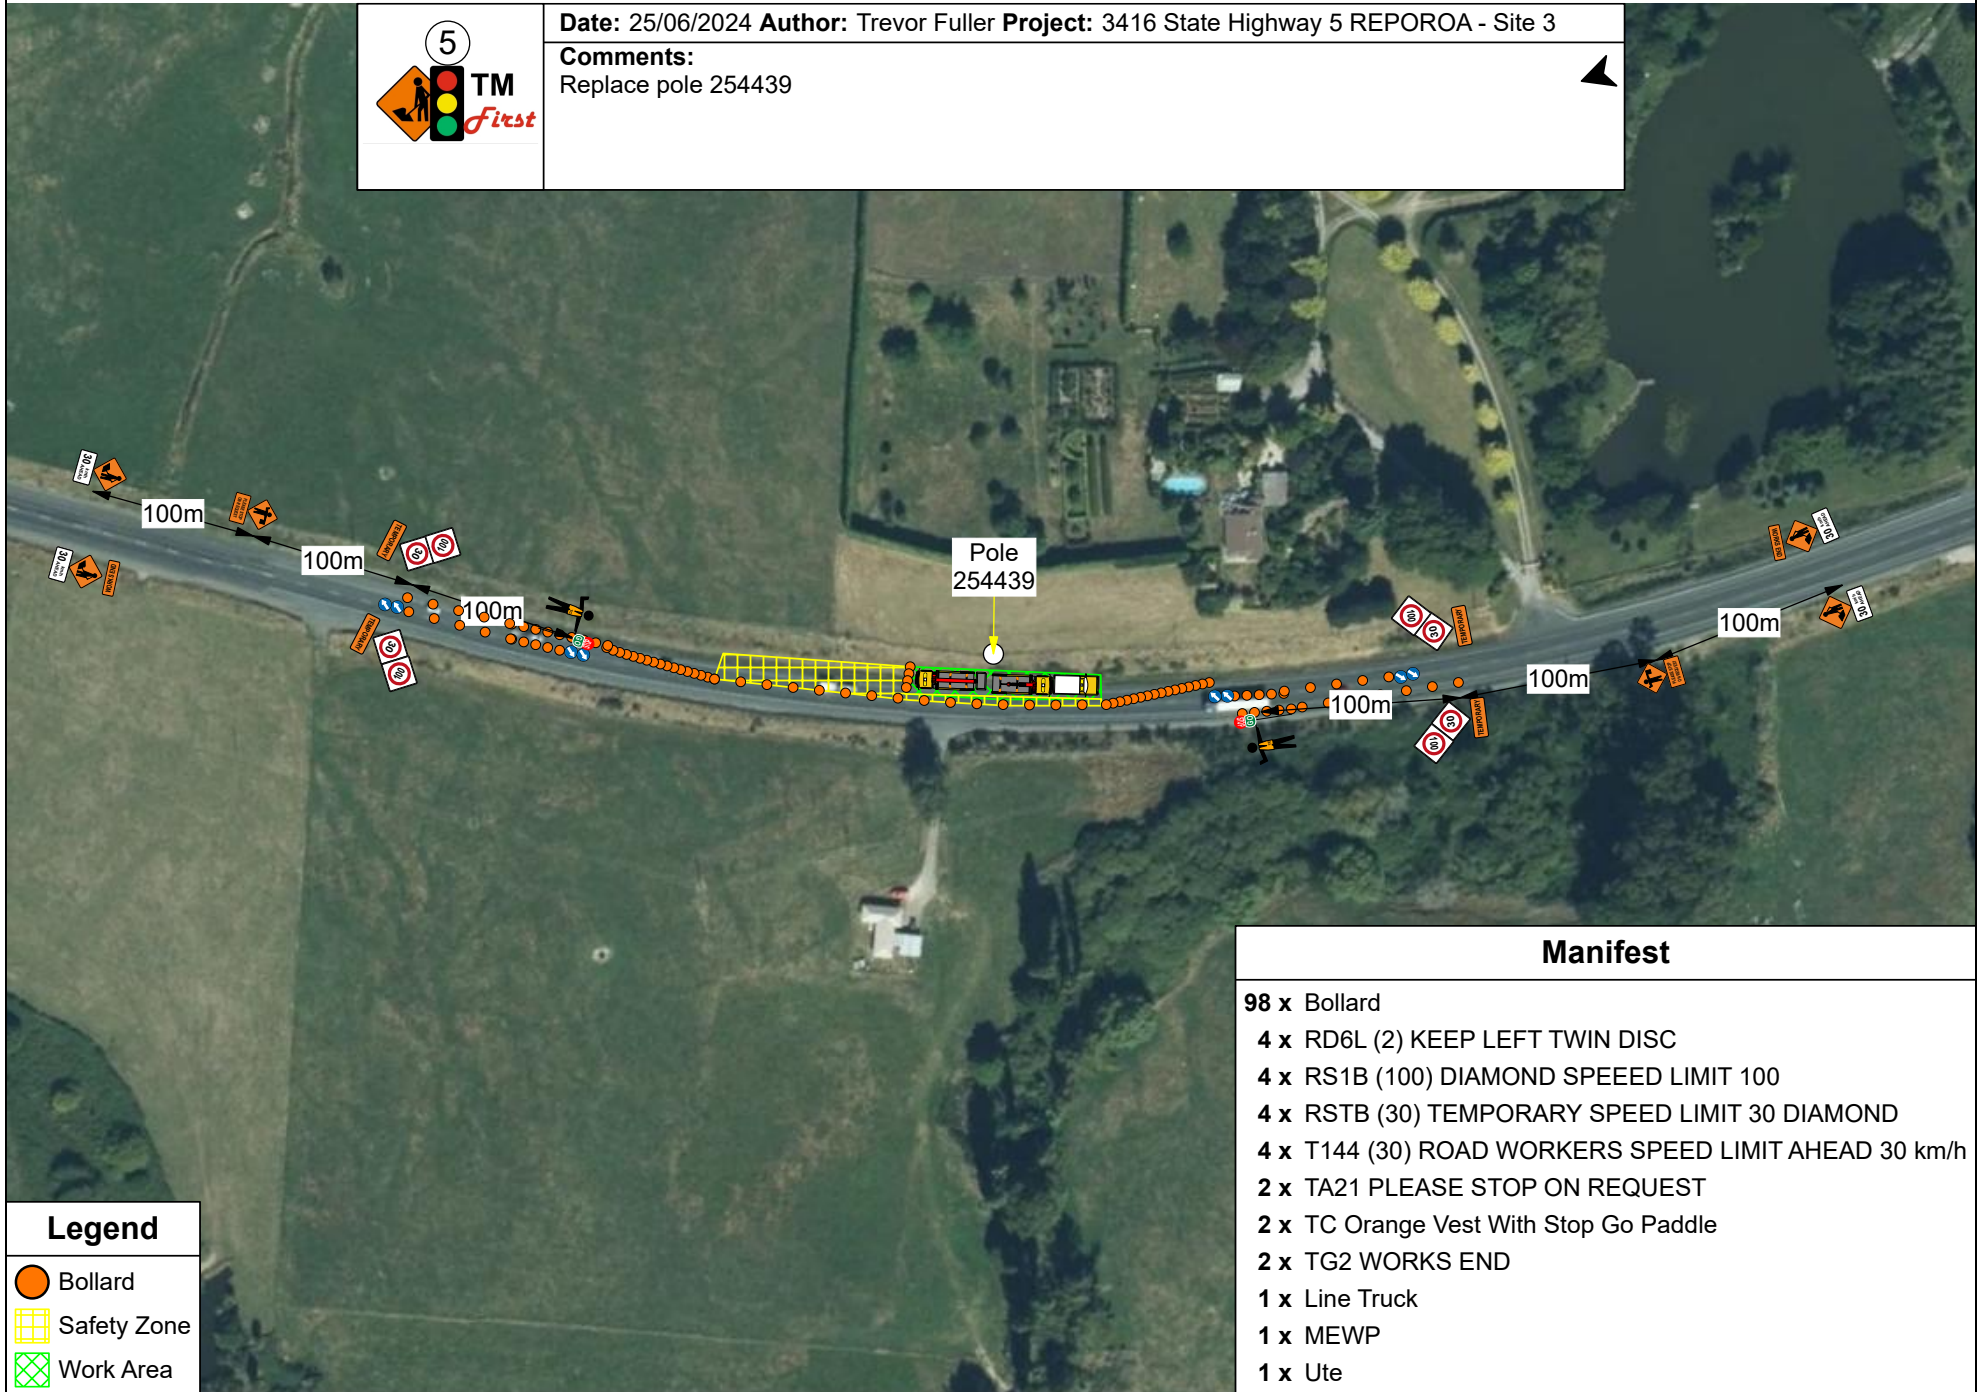

**Date:** 25/06/2024 **Author:** Trevor Fuller **Project:** 3416 State Highway 5 REPOROA - Site 3

**Comments:**  
Replace pole 254439



### Legend

- Bollard
- Safety Zone
- Work Area

### Manifest

- 98 x Bollard
- 4 x RD6L (2) KEEP LEFT TWIN DISC
- 4 x RS1B (100) DIAMOND SPEED LIMIT 100
- 4 x RSTB (30) TEMPORARY SPEED LIMIT 30 DIAMOND
- 4 x T144 (30) ROAD WORKERS SPEED LIMIT AHEAD 30 km/h
- 2 x TA21 PLEASE STOP ON REQUEST
- 2 x TC Orange Vest With Stop Go Paddle
- 2 x TG2 WORKS END
- 1 x Line Truck
- 1 x MEWP
- 1 x Ute